




Abacos Dig Diagram

It is important to have your excavator call to review the dig diagram prior to any excavation (1-800-305-5931)

Pool Specifications


Width:	14'
Length:	34'
Depth:	3'6" - 5'10"
Perimeter:	89'
Square Footage::	400 ft²
Capacity:	11,200 Gallons
Material:	Fiberglass
Weight:	3,100 Lbs

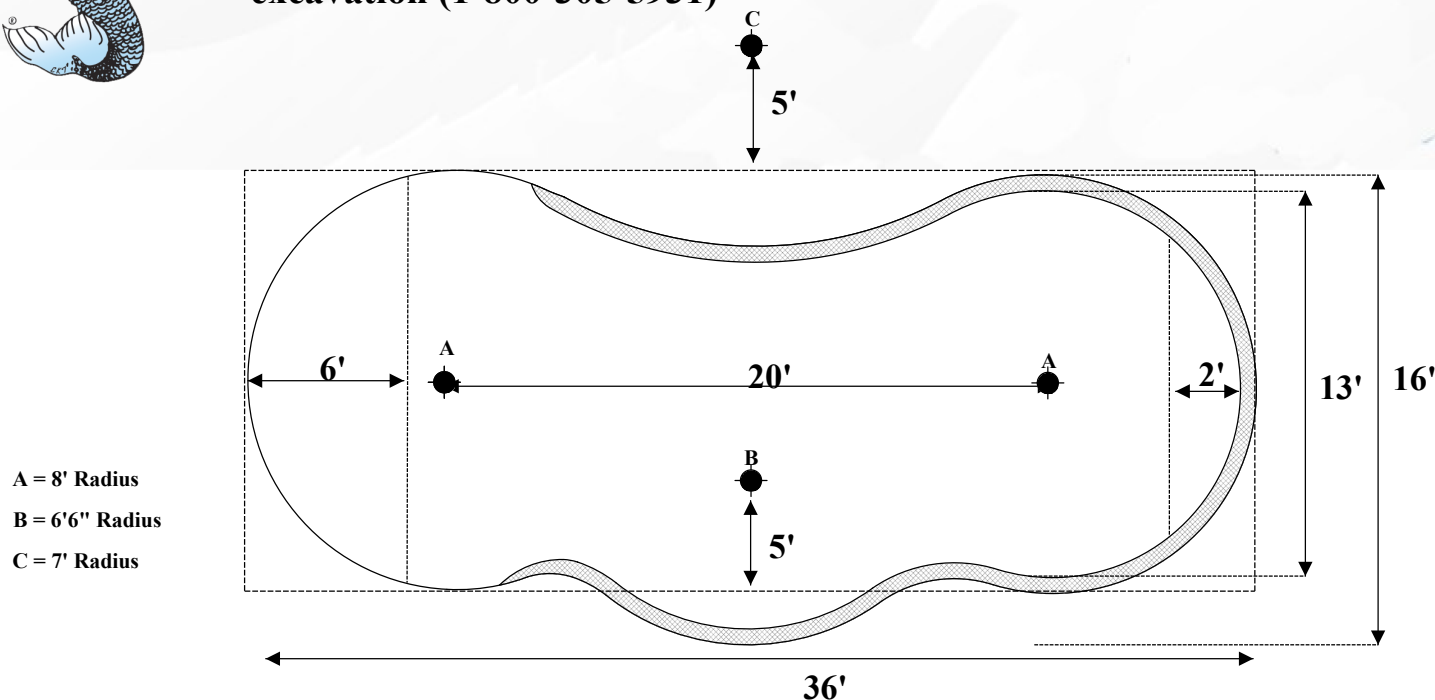

Materials Needed

Block 8x8x16:	5
Block Caps:	6
4x4x8:	3

Outside Dimensions

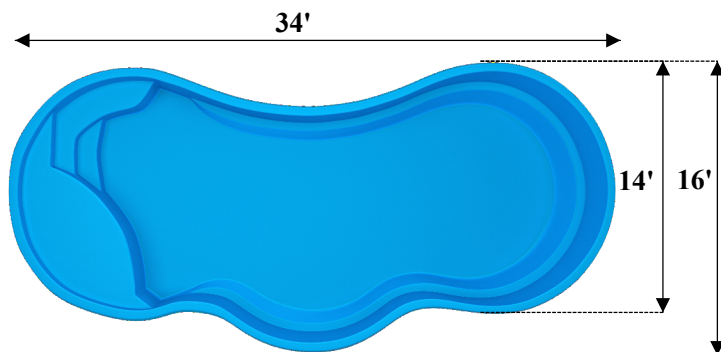

Depth Chart

