




# Atlantic Dig Diagram


It is important to have your excavator call to review the dig diagram prior to any excavation (1-800-305-5931)

Pool Specifications	
Width:	16'
Length:	37'
Depth:	3'5" - 8'
Perimeter:	105'
Square Footage:	540 ft <sup>2</sup>
Capacity:	17,500 Gallons
Material:	Fiberglass
Weight:	3,420

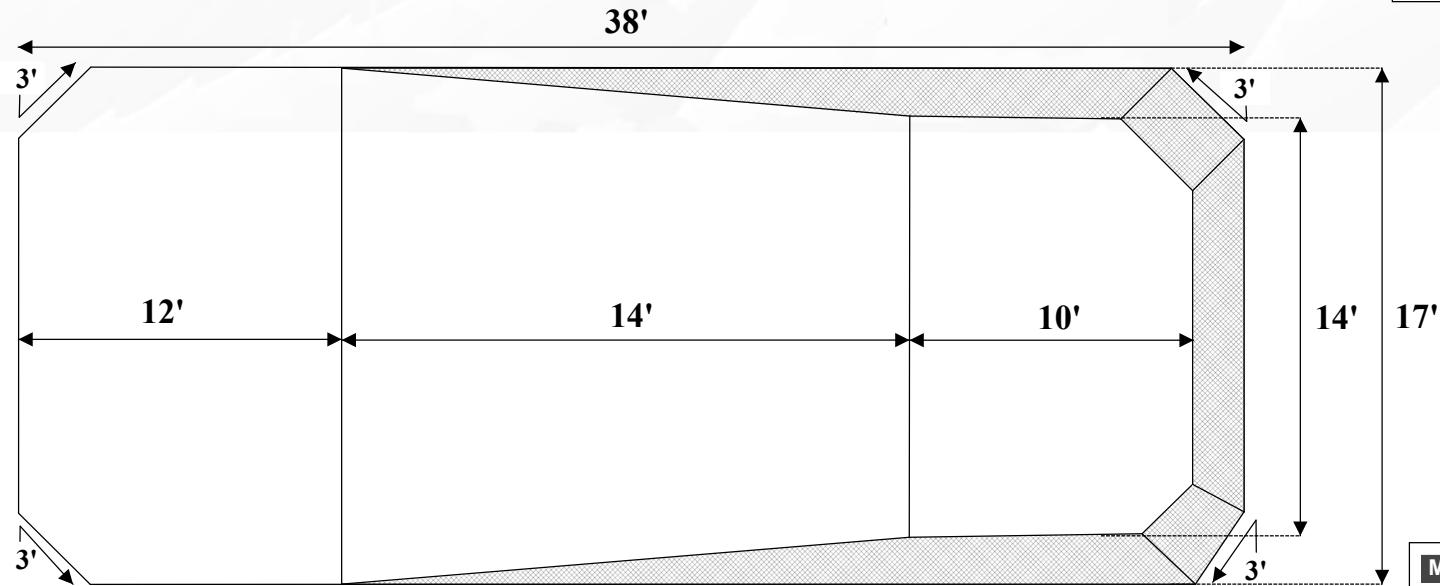


\*\*\* Approximate Measurements Shown \*\*\*

Outside Dimensions

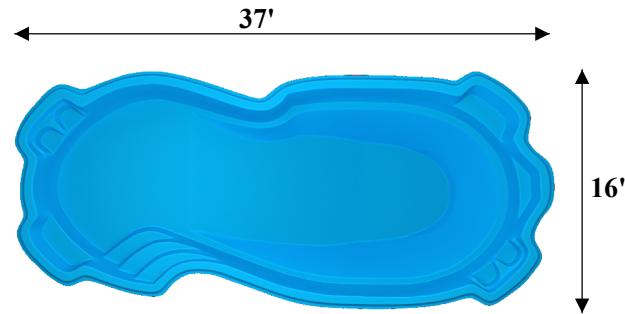

Depth Chart

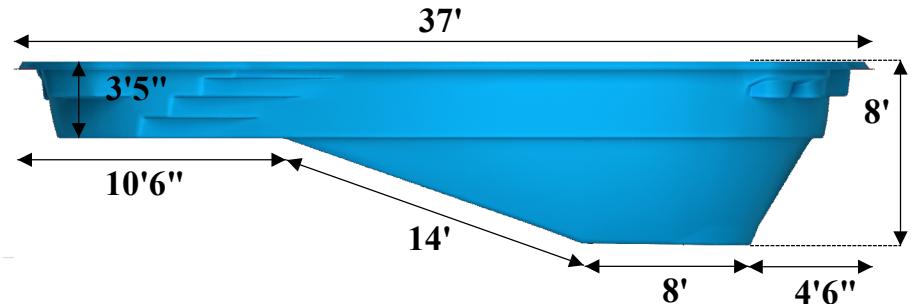

Materials Needed	
Block 8x8x16:	6
Block Caps:	7
2x4x8:	1
4x4x8:	6