




Brunswick Dig Diagram

It is important to have your excavator call to review the dig diagram prior to any excavation (1-800-305-5931)

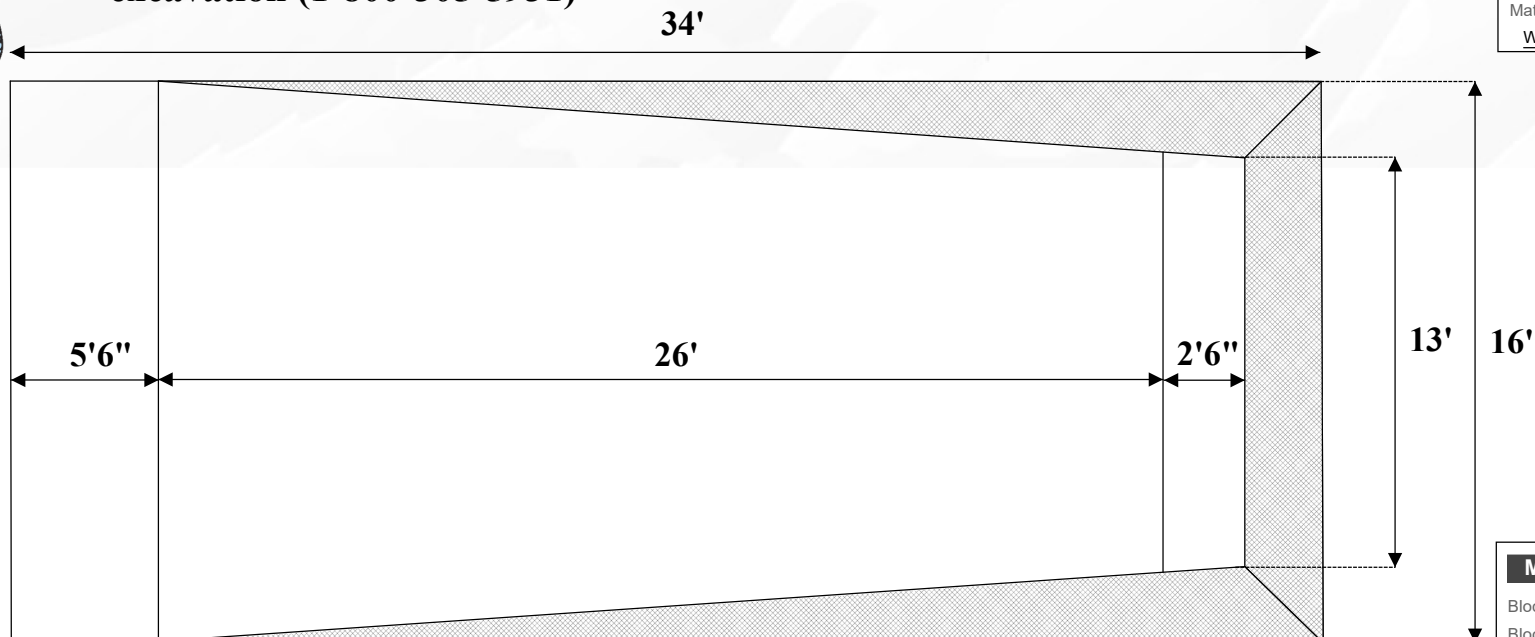

Pool Specifications


Width:	14'
Length:	32'
Depth:	3'6" - 5'10"
Perimeter:	88'
Square Footage::	407 ft²
Capacity:	10,350 Gallons
Material:	Fiberglass
Weight:	3,620 Lbs

Materials Needed

Block 8x8x16 :	20
Block Caps :	6
2x4x16 :	2
2x6x16 :	2
4x4x8 :	2

*** Approximate Measurements Shown ***

Outside Dimensions

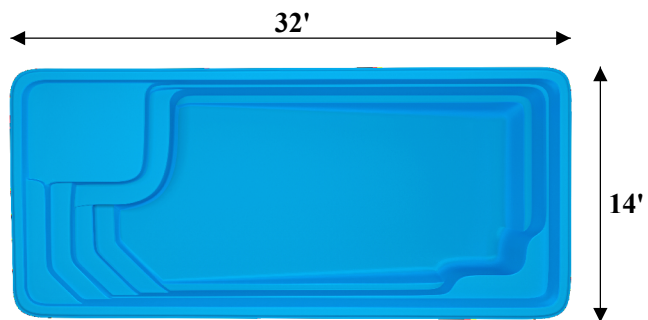

Depth Chart

