




Centennial Dig Diagram

It is important to have your excavator call to review the dig diagram prior to any excavation (1-800-305-5931)

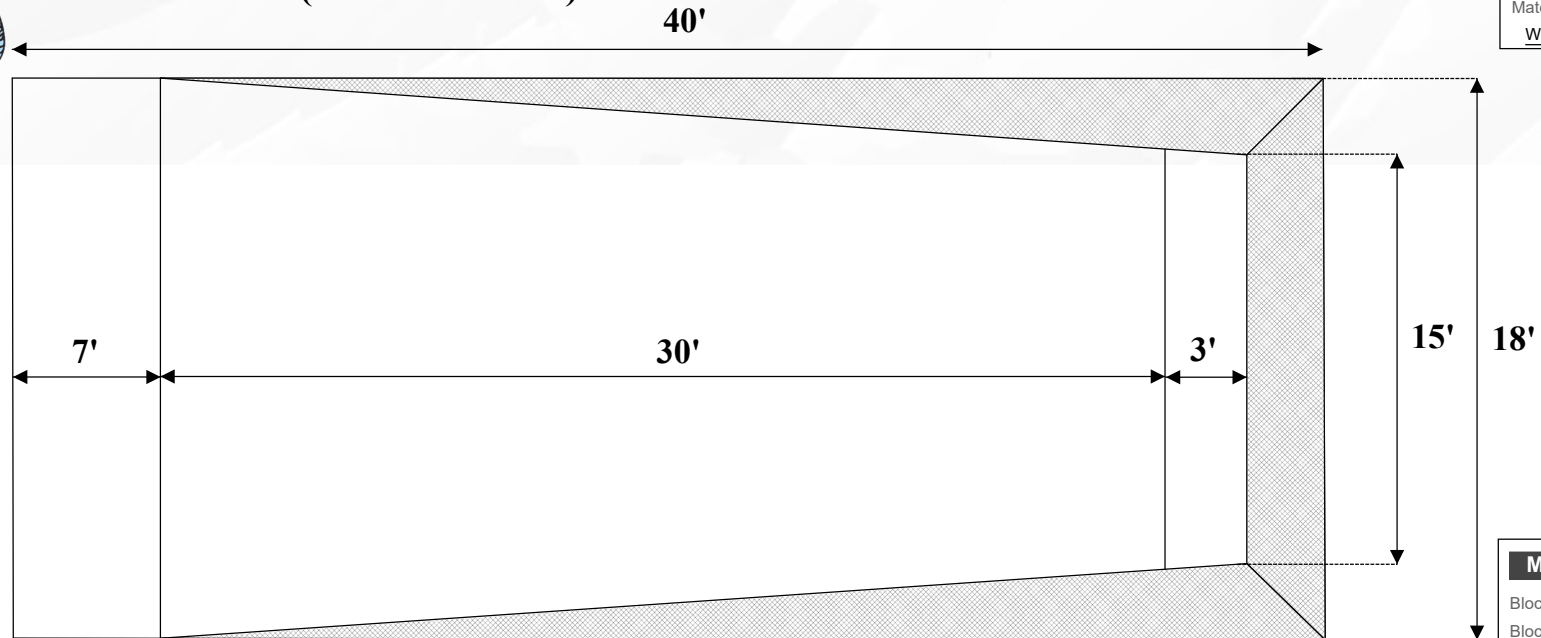

Pool Specifications


Width:	16'
Length:	38'
Depth:	3'7" - 6'3"
Perimeter:	105'
Square Footage:	550 ft ²
Capacity:	15,000 Gallons
Material:	Fiberglass
Weight:	4,120 Lbs

Materials Needed

Block 8x8x16 :	20
Block Caps :	6
2x4x16 :	3
2x6x16 :	3
4x4x8 :	2

*** Approximate Measurements Shown ***

Outside Dimensions

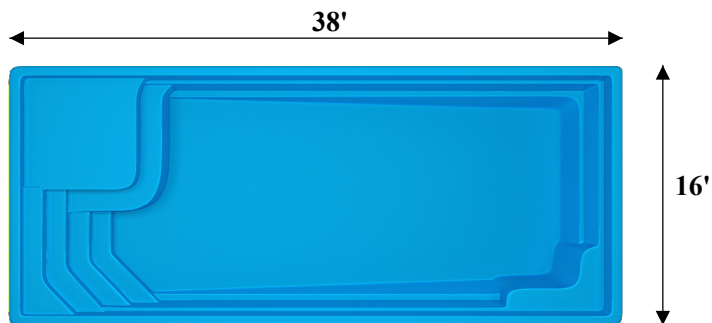

Depth Chart

