




Hampton Dig Diagram

It is important to have your excavator call to review the dig diagram prior to any excavation (1-800-305-5931)

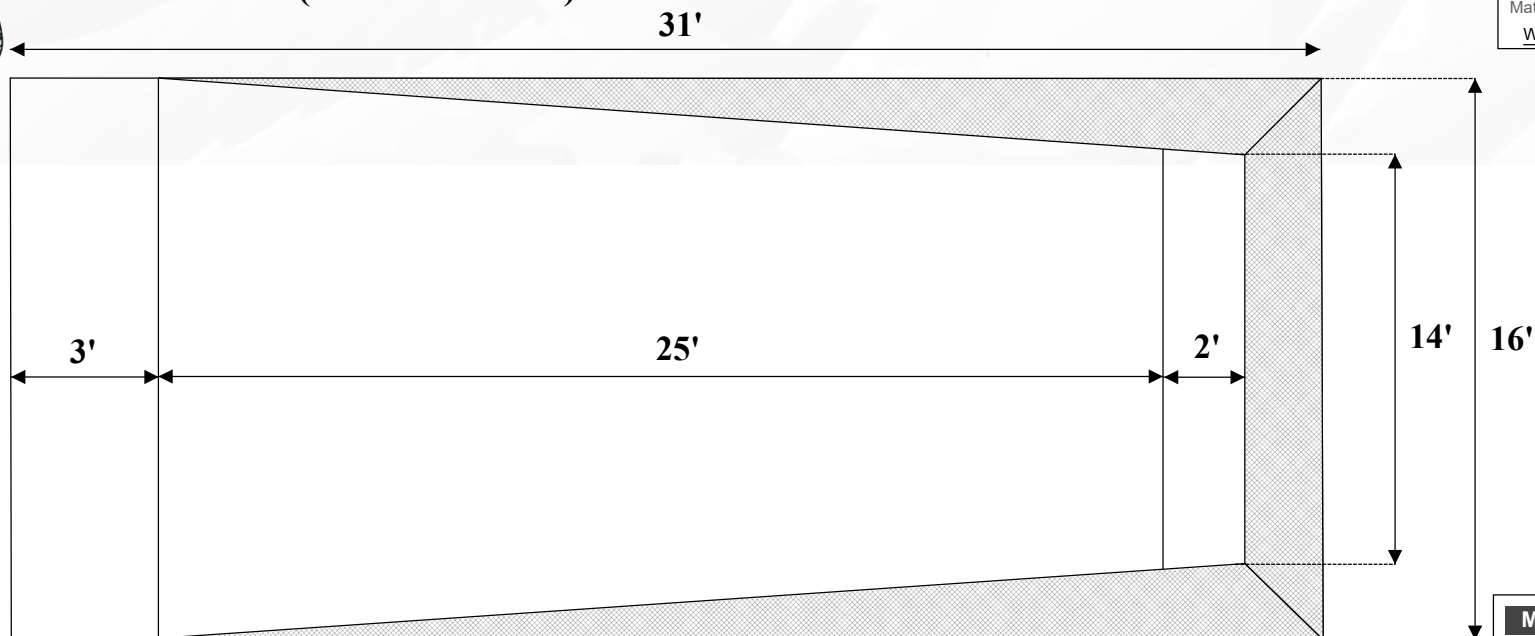

Pool Specifications


Width:	15'
Length:	29'
Depth:	3'8" - 5'11"
Perimeter:	85'
Square Footage:	395 ft ²
Capacity:	10,300 Gallons
Material:	Fiberglass
Weight:	3,160 Lbs

*** Approximate Measurements Shown ***

Materials Needed

Block 8x8x16 :	10
Block Caps :	4
4x4x8 :	1

Outside Dimensions

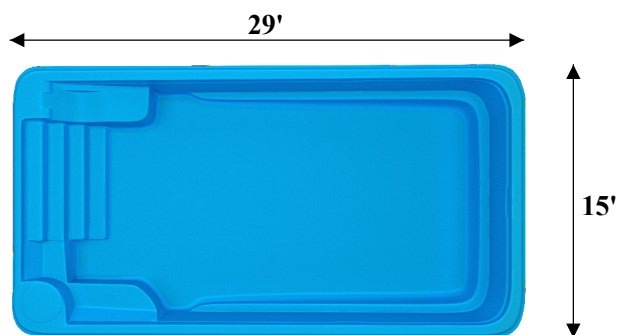

Depth Chart

