




Key Largo Dig Diagram

It is important to have your excavator call to review the dig diagram prior to any excavation (1-800-305-5931)


Pool Specifications	
Width:	16'
Length:	36'
Depth:	3'4" - 5'11"
Perimeter:	100'
Square Footage:	555 ft ²
Capacity:	13,300 Gallons
Material:	Fiberglass
Weight:	3,380

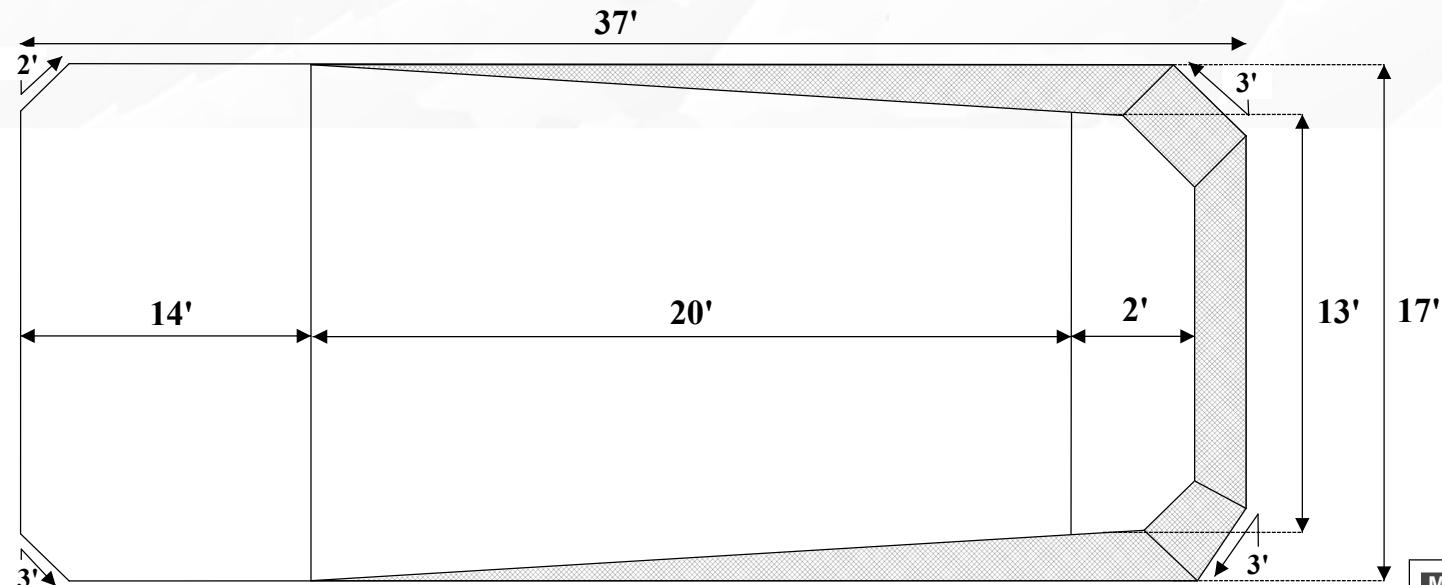

Materials Needed	
Block 8x8x16:	6
Block Caps:	3
4x4x8:	2

*** Approximate Measurements Shown ***

Outside Dimensions

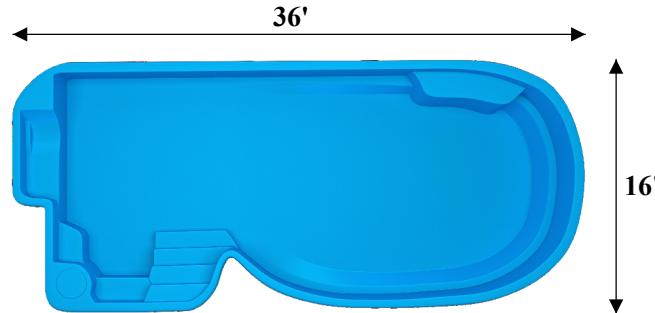

Depth Chart

