




Key West Dig Diagram

It is important to have your excavator call to review the dig diagram prior to any excavation (1-800-305-5931)

Pool Specifications

Width:	16'
Length:	37'
Depth:	3'4" - 6'3"
Perimeter:	105'
Square Footage::	540 ft²
Capacity:	14,200 Gallons
Material:	Fiberglass
Weight :	3,140

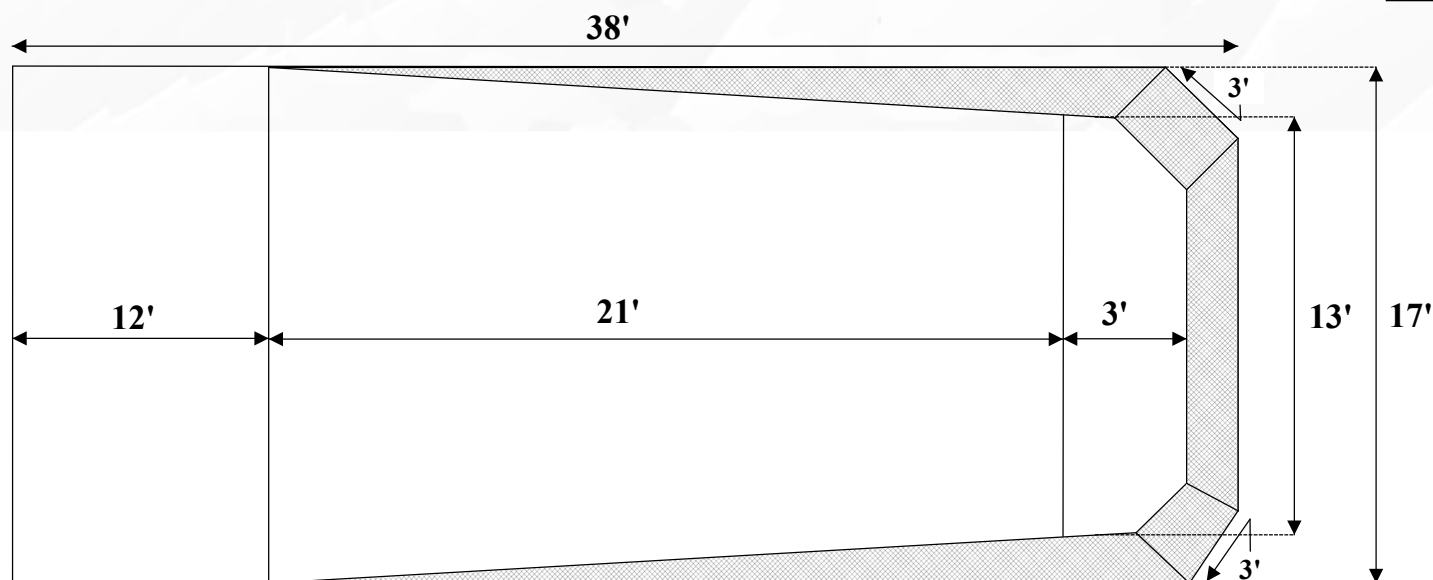


Materials Needed

Block 8x8x16:	6
Block Caps:	1

*** Approximate Measurements Shown ***

Outside Dimensions

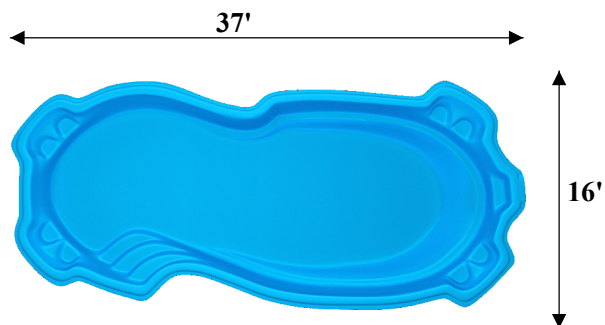

Depth Chart

