




Kingsland Dig Diagram

It is important to have your excavator call to review the dig diagram prior to any excavation (1-800-305-5931)


Pool Specifications	
Width:	16'
Length:	40'
Depth:	4' - 8'
Perimeter:	110'
Square Footage:	622 ft ²
Capacity:	19,700 Gallons
Material:	Fiberglass
Weight:	5,340

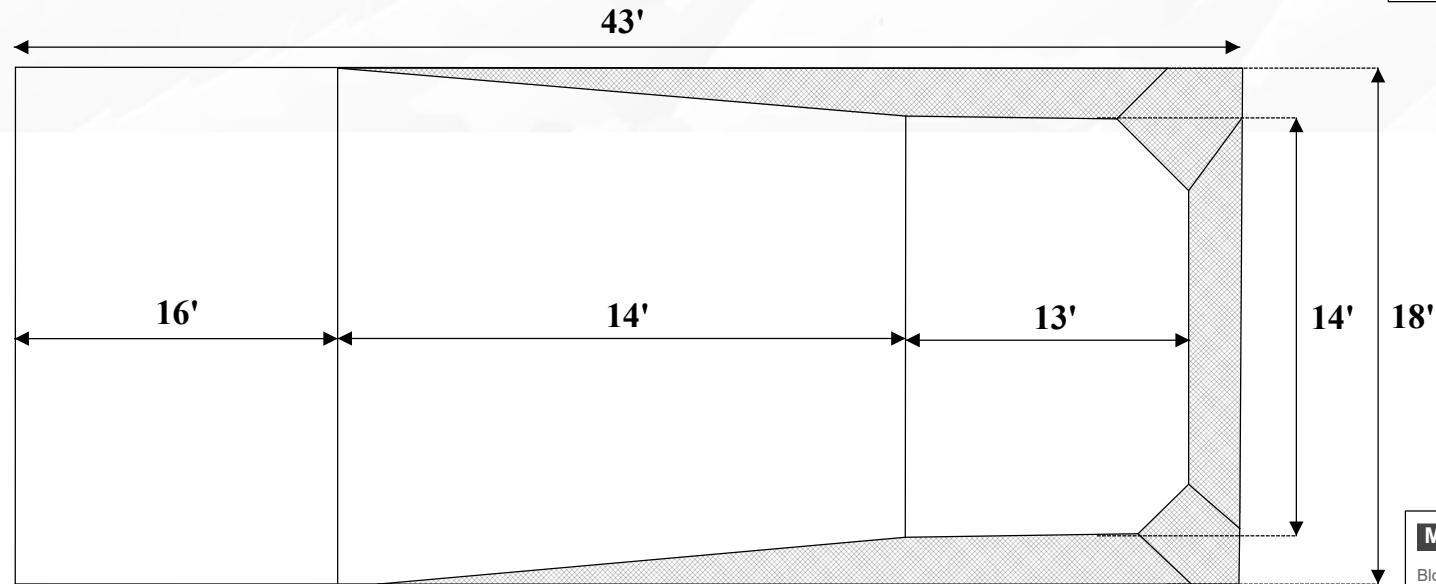

Materials Needed	
Block 8x8x16:	20
Block Caps:	6
2x4x16:	3
2x6x16:	3
4x4x8:	2

*** Approximate Measurements Shown ***

Outside Dimensions

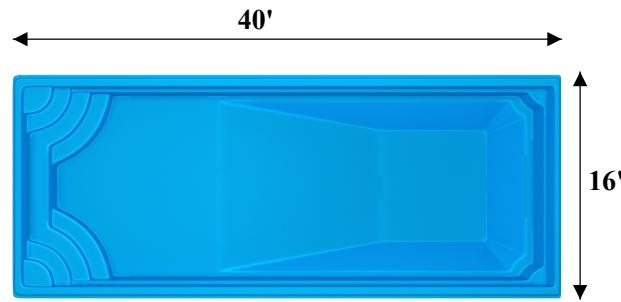

Depth Chart

