




Monaco Bay Dig Diagram

It is important to have your excavator call to review the dig diagram prior to any excavation (1-800-305-5931)

Pool Specifications

Width:	16'
Length:	35'
Depth:	3'2" - 6'
Perimeter:	100'
Square Footage::	510 ft²
Capacity:	13,000 Gallons
Material:	Fiberglass
Weight :	2,980

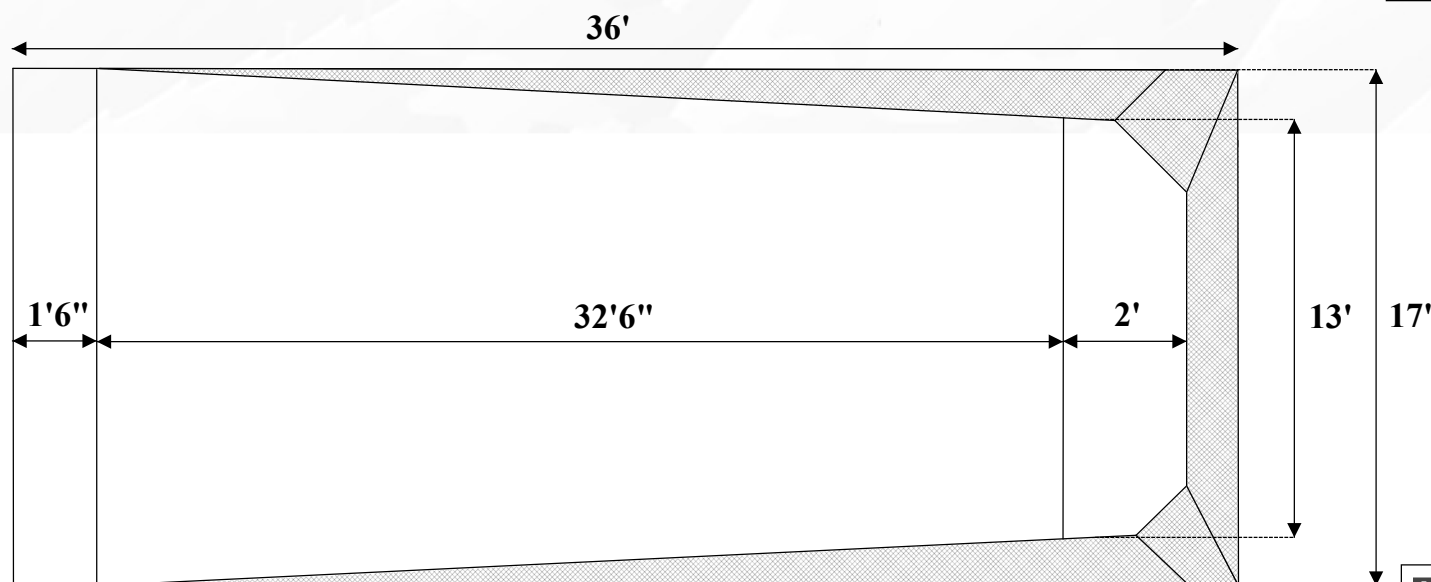


Materials Needed

Block 8x8x16:	10
Block Caps:	8
4x4x8:	4

*** Approximate Measurements Shown ***

Outside Dimensions

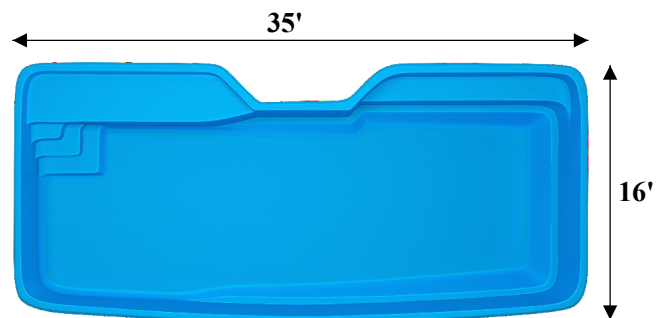

Depth Chart

