




Montego Bay Dig Diagram

It is important to have your excavator call to review the dig diagram prior to any excavation (1-800-305-5931)

Pool Specifications

Width:	16'
Length:	36'
Depth:	3'5" - 6'4"
Perimeter:	92'
Square Footage::	525 ft ²
Capacity:	14,100 Gallons
Material:	Fiberglass
Weight :	2,970

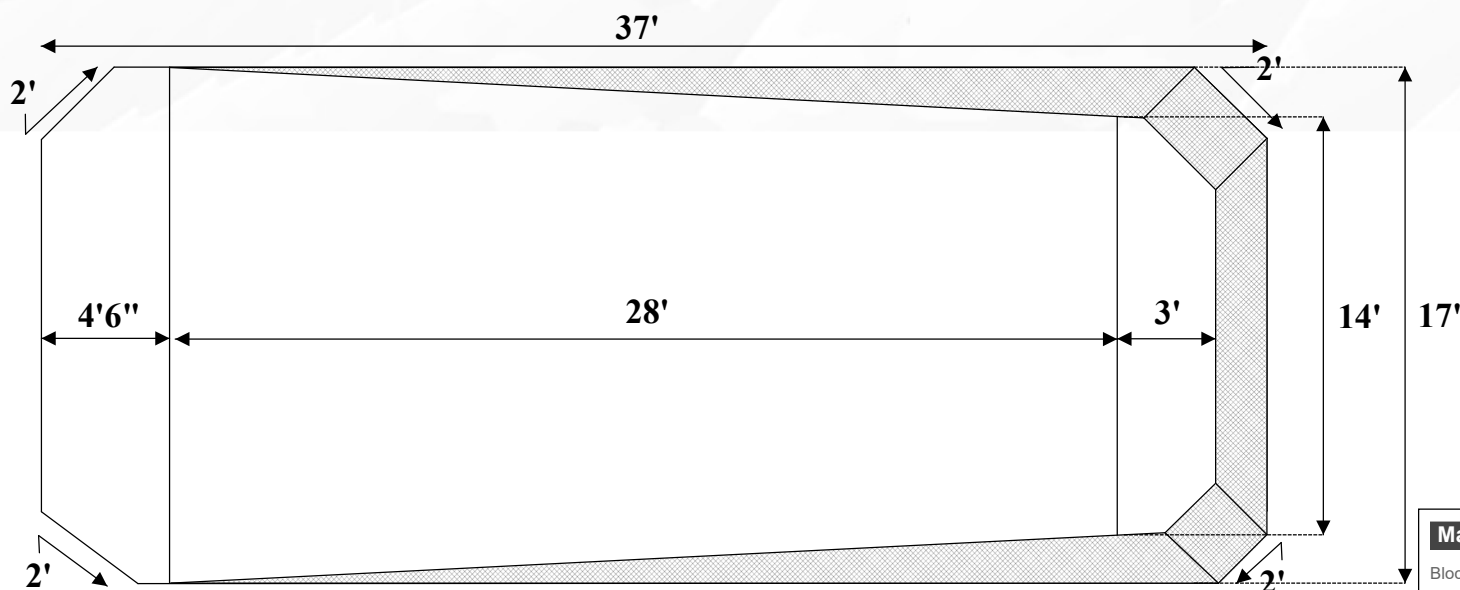


Materials Needed

Block 8x8x16:	12
Block Caps:	2
2x4x16:	2
2x6x16:	2
4x4x6:	2

*** Approximate Measurements Shown ***

Outside Dimensions

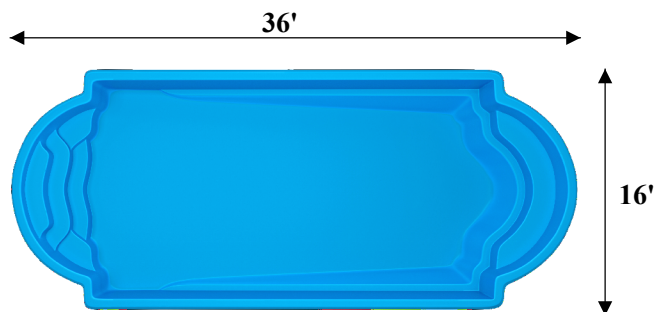

Depth Chart

