




Monterey Dig Diagram

It is important to have your excavator call to review the dig diagram prior to any excavation (1-800-305-5931)

Pool Specifications

Width:	16'
Length:	33'
Depth:	3'4" - 5'7"
Perimeter:	87'
Square Footage:	480 ft ²
Capacity:	10,700 Gallons
Material:	Fiberglass
Weight:	2,430

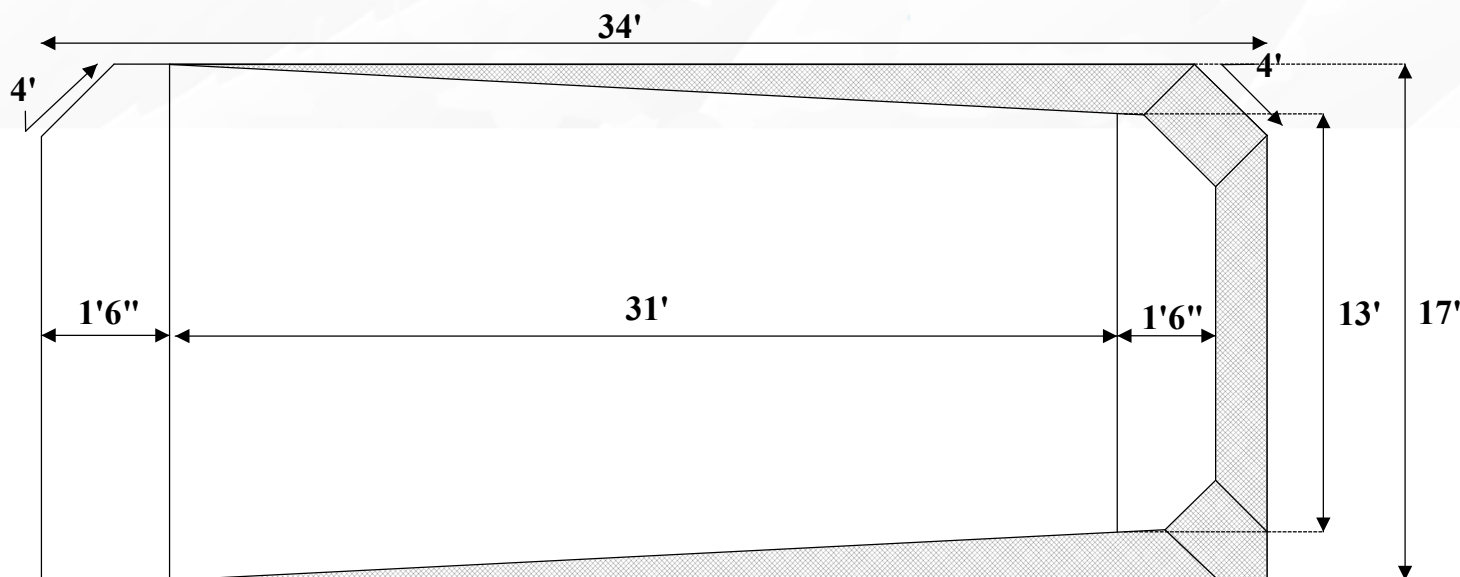


Materials Needed

Block 8x8x16:	6
Block Caps:	1

*** Approximate Measurements Shown ***

Outside Dimensions

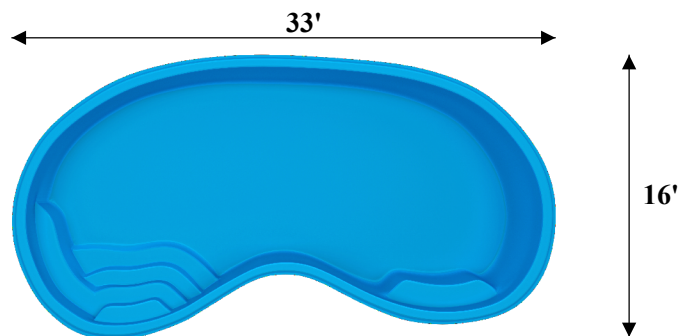

Depth Chart

