




Montreal Dig Diagram

It is important to have your excavator call to review the dig diagram prior to any excavation (1-800-305-5931)

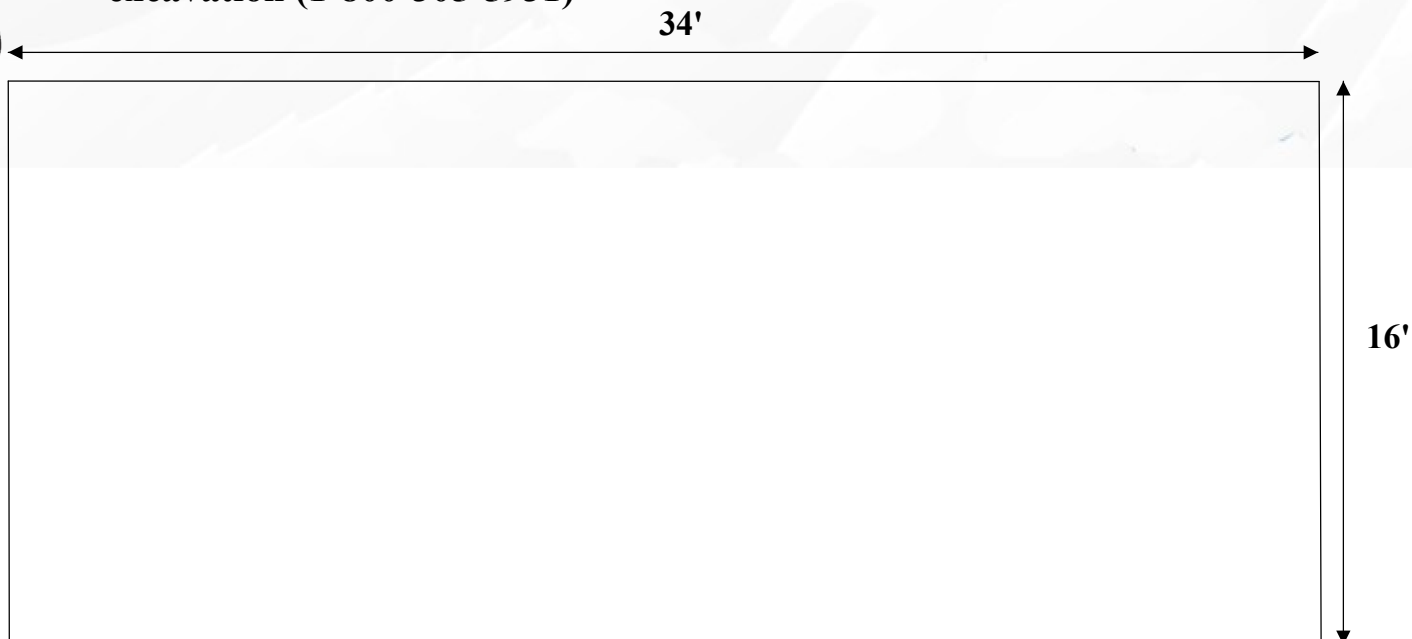

*** Approximate Measurements Shown ***


Pool Specifications

Width:	14'
Length:	32'
Depth:	4'8" Flat Bottom
Perimeter:	90'
Square Footage::	430 ft ²
Capacity:	10,500 Gallons
Material:	Fiberglass
Weight:	3,405

Materials Needed

Block 8x8x16 :	20
Block Caps :	6
2x4x16 :	3
2x6x16 :	3
4x4x8 :	2

Outside Dimensions

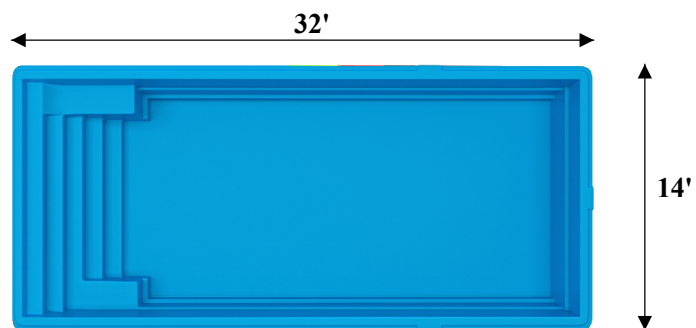

Depth Chart

