




Riviera Dig Diagram

It is important to have your excavator call to review the dig diagram prior to any excavation (1-800-305-5931)

Pool Specifications

Width:	14'
Length:	31'
Depth:	3'4" - 6'2"
Perimeter:	85'
Square Footage::	390 ft ²
Capacity:	9,750 Gallons
Material:	Fiberglass
Weight :	2,640

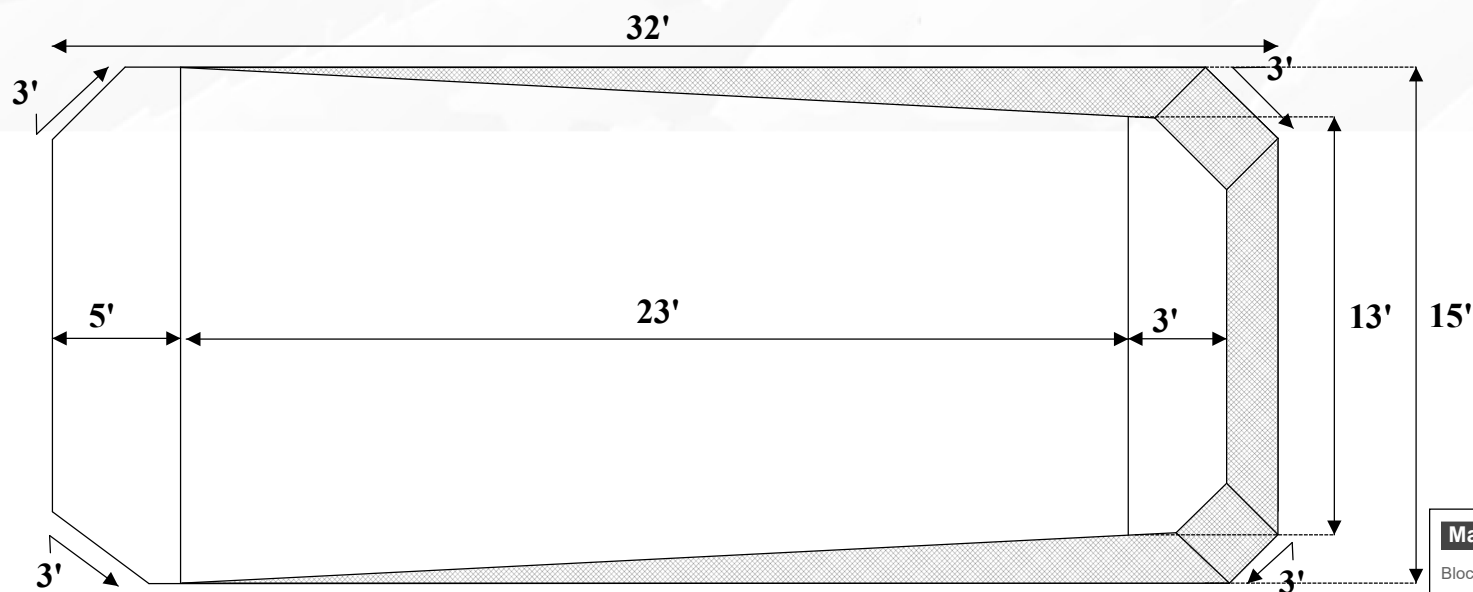


Materials Needed

Block 8x8x16:	12
Block Caps:	2
2x4x16:	2
2x6x16:	2
4x4x6:	2

*** Approximate Measurements Shown ***

Outside Dimensions

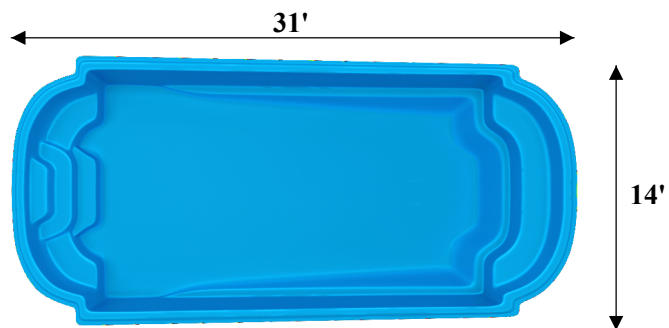

Depth Chart

