




San Lucas Dig Diagram

It is important to have your excavator call to review the dig diagram prior to any excavation (1-800-305-5931)

Pool Specifications

Width:	14'
Length:	32
Depth:	3'3" - 5'10"
Perimeter:	83'
Square Footage::	405 ft²
Capacity:	10,000 Gallons
Material:	Fiberglass
Weight :	3,080

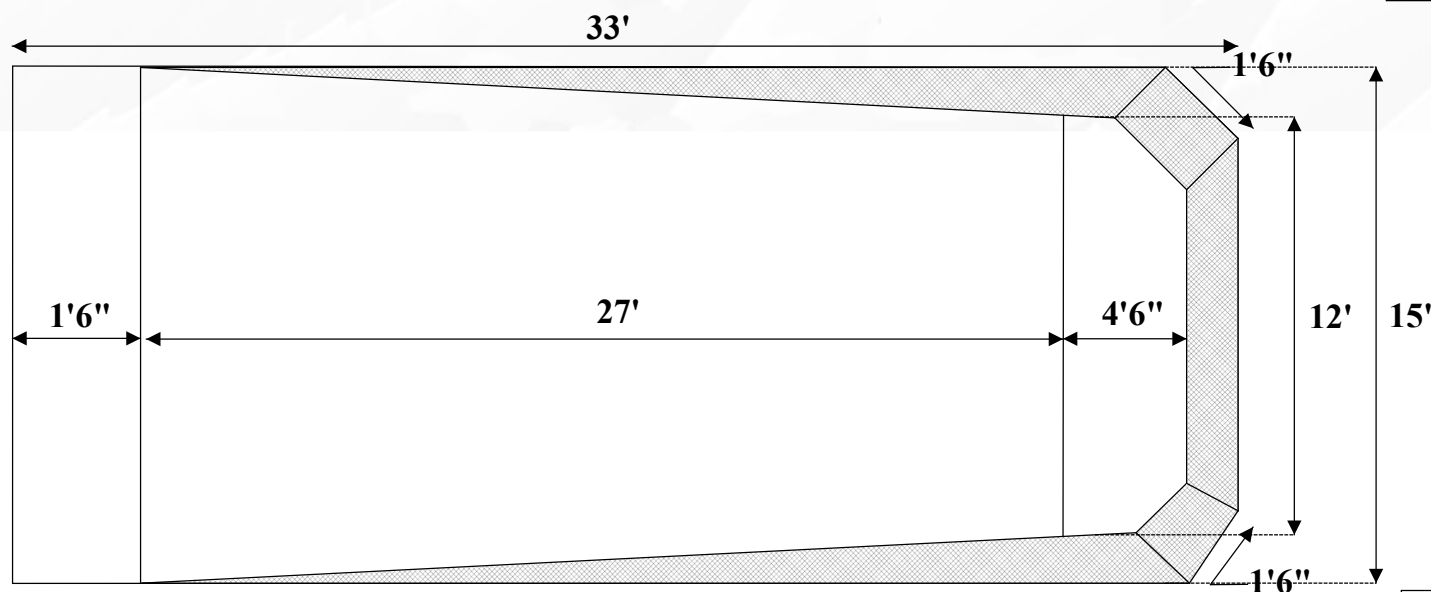


Materials Needed

Block 8x8x16:	6
Block Caps:	1

*** Approximate Measurements Shown ***

Outside Dimensions

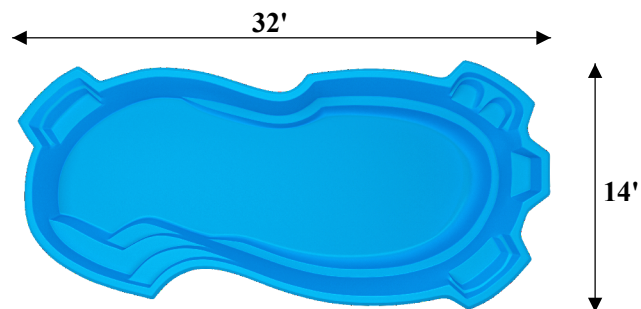

Depth Chart

