


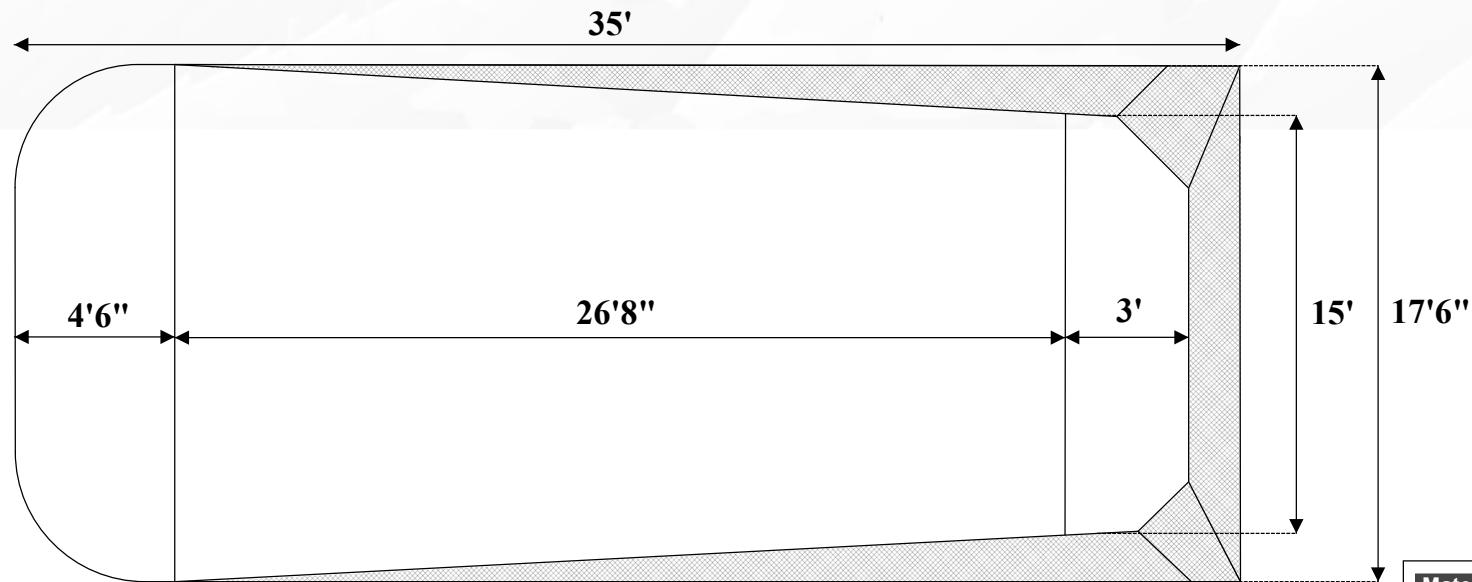

Sunset Cay Dig Diagram

It is important to have your excavator call to review the dig diagram prior to any excavation (1-800-305-5931)


Pool Specifications	
Width:	16'
Length:	34'
Depth:	3'7" - 6'
Perimeter:	90'
Square Footage:	495 ft ²
Capacity:	12,300 Gallons
Material:	Fiberglass
Weight:	3,050



Materials Needed	
Block 8x8x16:	10
Block Caps:	4
4x4x8:	2

*** Approximate Measurements Shown ***

Outside Dimensions

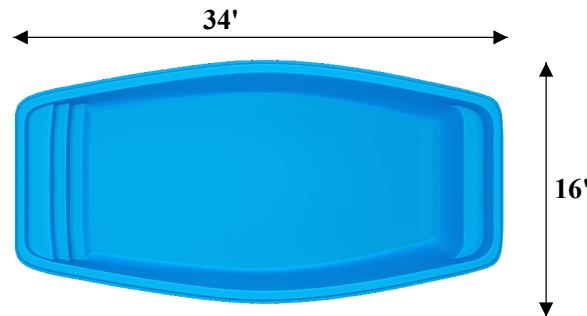

Depth Chart

